


**PROPOSED**

PRINTS FROM THIS DRAWING ARE UNCONTROLLED UNLESS OTHERWISE STATED A3

**KEY:**  
 New 75mm wide double yellow lines to Diagram 1018.1 of the Traffic Signs Regulations and General Directions 2016

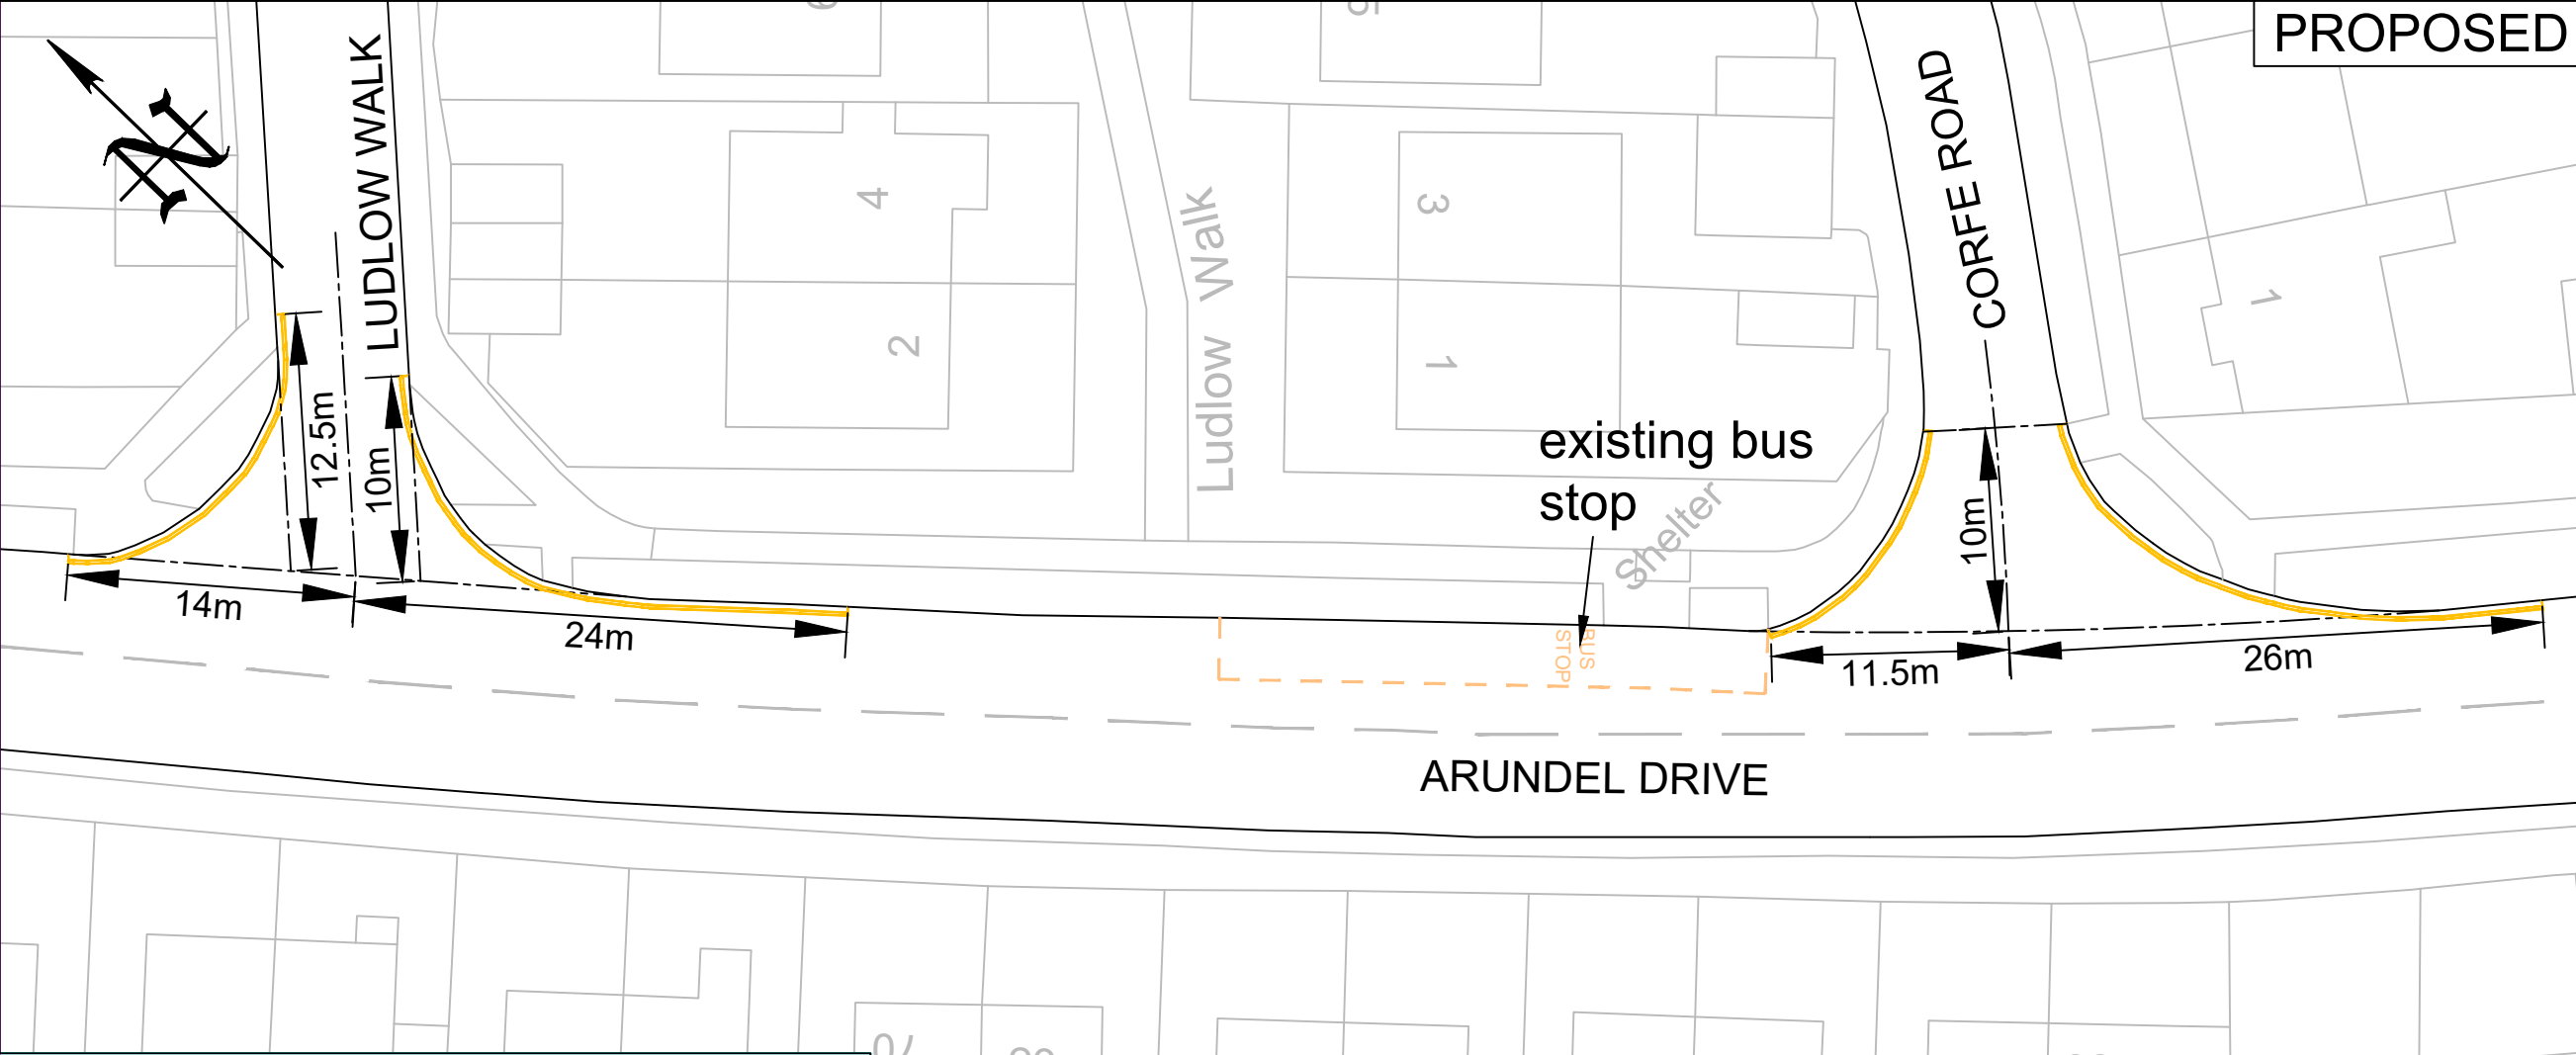

**PROPOSED**

|            |   |     |    |
|------------|---|-----|----|
| 04/06/2025 | Restrictions extended in Arundel Drive. | 1   | GM |
| 26/09/2024 | First Issue                             | 0   | GM |
| DATE       | AMENDMENTS                              | REV | BY |



**Traffic Management**  
 BOROUGH HALL, CAULDWELL ST, BEDFORD, MK42 9AP  
 Tel. (01234) 267422

CLIENT  
**Environment**

SCHEME  
**Putnoe - Arundel Drive  
 Bedford**

DRAWING TITLE  
**Proposed 'No waiting at any time'  
 restriction**

**(Double yellow lines)**  
 DRG STATUS  
**Draft**

|            |            |       |         |
|------------|------------|-------|---------|
| SCALE @ A3 | DATE       | DRAWN | CHECKED |
| NTS        | 19/09/2024 | GM    | AP      |

© Crown copyright and database rights 2025 Ordnance Survey AC0000806481. You are not permitted to copy, sub-license, distribute or sell any of this data to third parties in any form.