


KEY:

- Existing double yellow lines
- New 75mm wide double yellow lines to Diagram 1018.1 of the Traffic Signs Regulations and General Directions 2016.

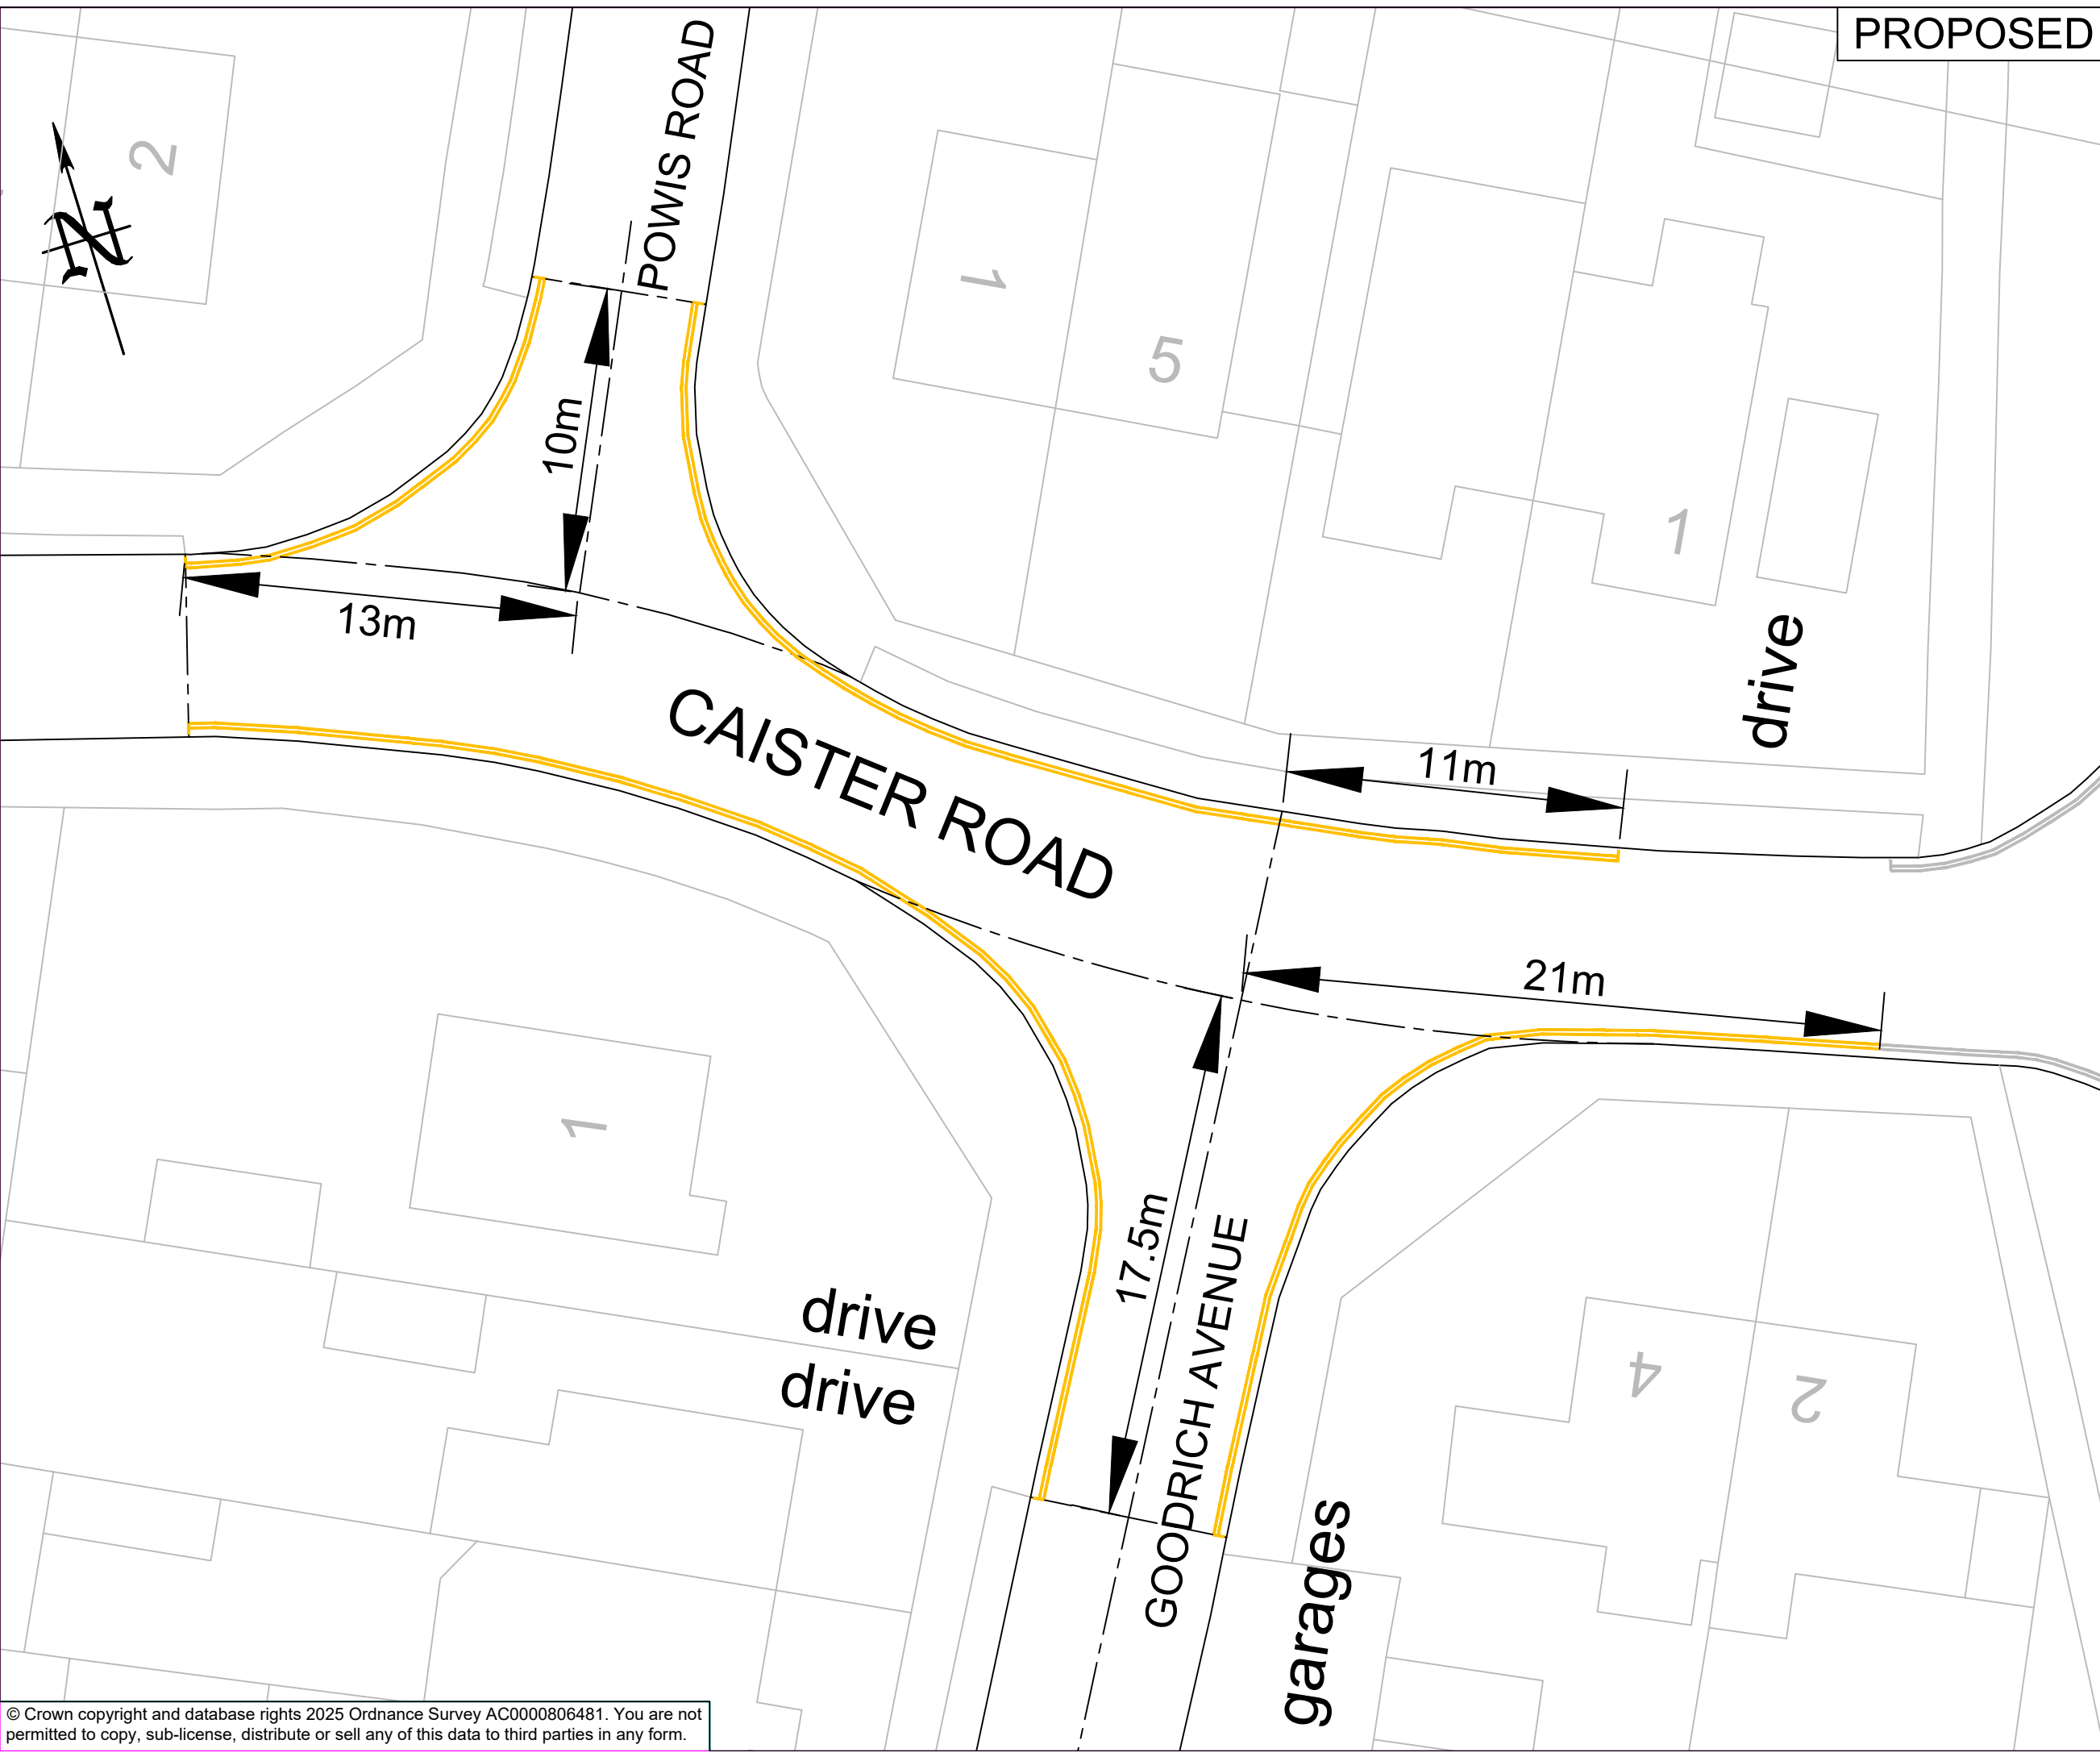

| | | | |
|------------|---------------------------------|-----|----|
| 03/06/2025 | Caister Road dy lines extended. | 1 | GM |
| 19/09/2024 | First Issue | 0 | GM |
| DATE | AMENDMENTS | REV | BY |



Traffic Management
 BOROUGH HALL, CAULDWELL ST, BEDFORD, MK42 9AP
 Tel. (01234) 267422

CLIENT
Environment

SCHEME
Putnoe - Caister Road & Goodrich Avenue, Bedford

DRAWING TITLE
Proposed 'No waiting at any time' restriction

(Double yellow lines)

DRG STATUS
Draft

| | | | |
|------------|------------|-------|---------|
| SCALE @ A3 | DATE | DRAWN | CHECKED |
| NTS | 19/09/2024 | GM | AP |